


SUBDIVISION:  
**HAVEN ON THE TRENT**

MODEL NAME:  
**NEW MODEL**

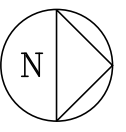


PROJECT NAME:  
**PART 11, CIVIC 58  
RIVERSIDE TRAIL,  
CAMPBELLFORD**

DRAWING NAME:  
**FOUNDATION PLAN**

SECOND FLOOR AREA	: N/A
MAIN FLOOR AREA	: 1,592 SQ.FT
FINISHED BASEMENT	: 0 SQ.FT
TOTAL LIVING AREA	: 1,592 SQ.FT
GARAGE AREA	: 450 SQ.FT
SCALE:	N.T.S.
DATE:	09/17/2024


**A1**

REVISIONS:  
D.M. 32317

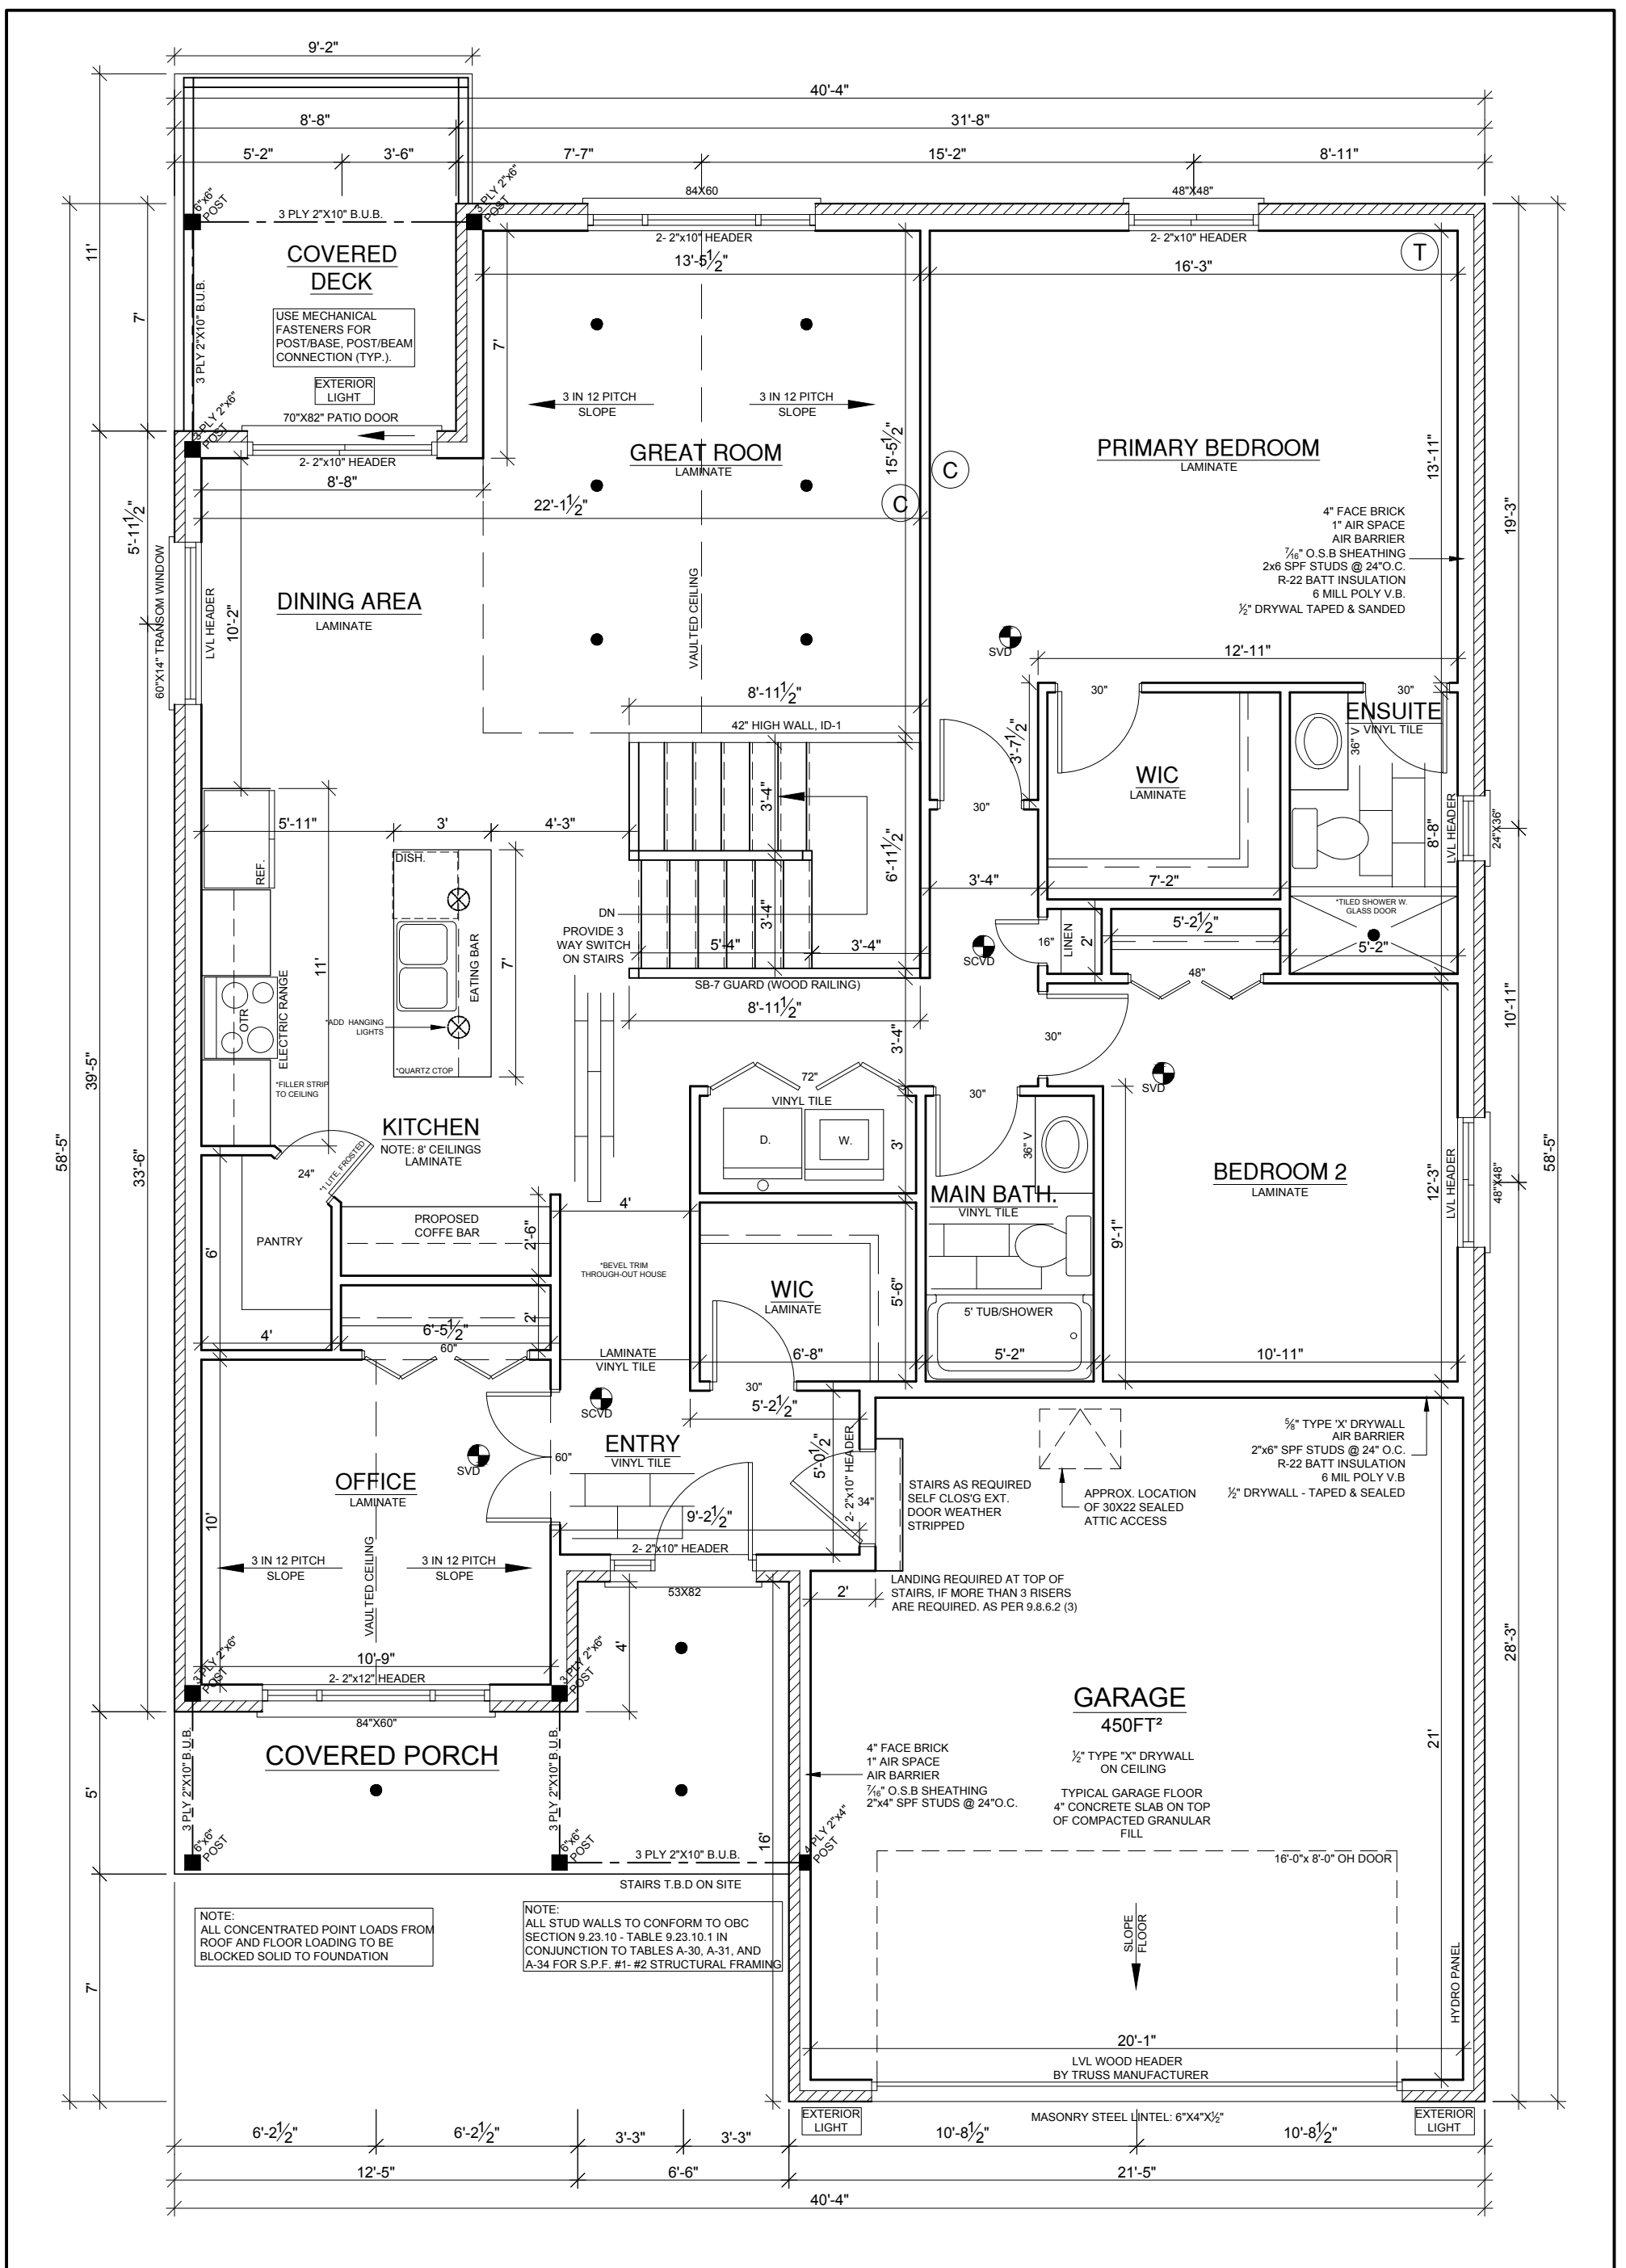

SUBDIVISION:  
**HAVEN ON THE TRENT**

MODEL NAME:  
**NEW MODEL**

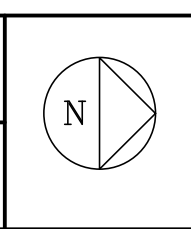


PROJECT NAME:  
**PART 11, CIVIC 58  
 RIVERSIDE TRAIL,  
 CAMPBELLFORD**

DRAWING NAME:  
**MAIN FLOOR PLAN**


SECOND FLOOR AREA	: N/A
MAIN FLOOR AREA	: 1,592 SQ.FT
FINISHED BASEMENT	: 0 SQ.FT
TOTAL LIVING AREA	: 1,592 SQ.FT
GARAGE AREA	: 450 SQ.FT
SCALE:	N.T.S.
DATE:	09/17/2024

**A2**

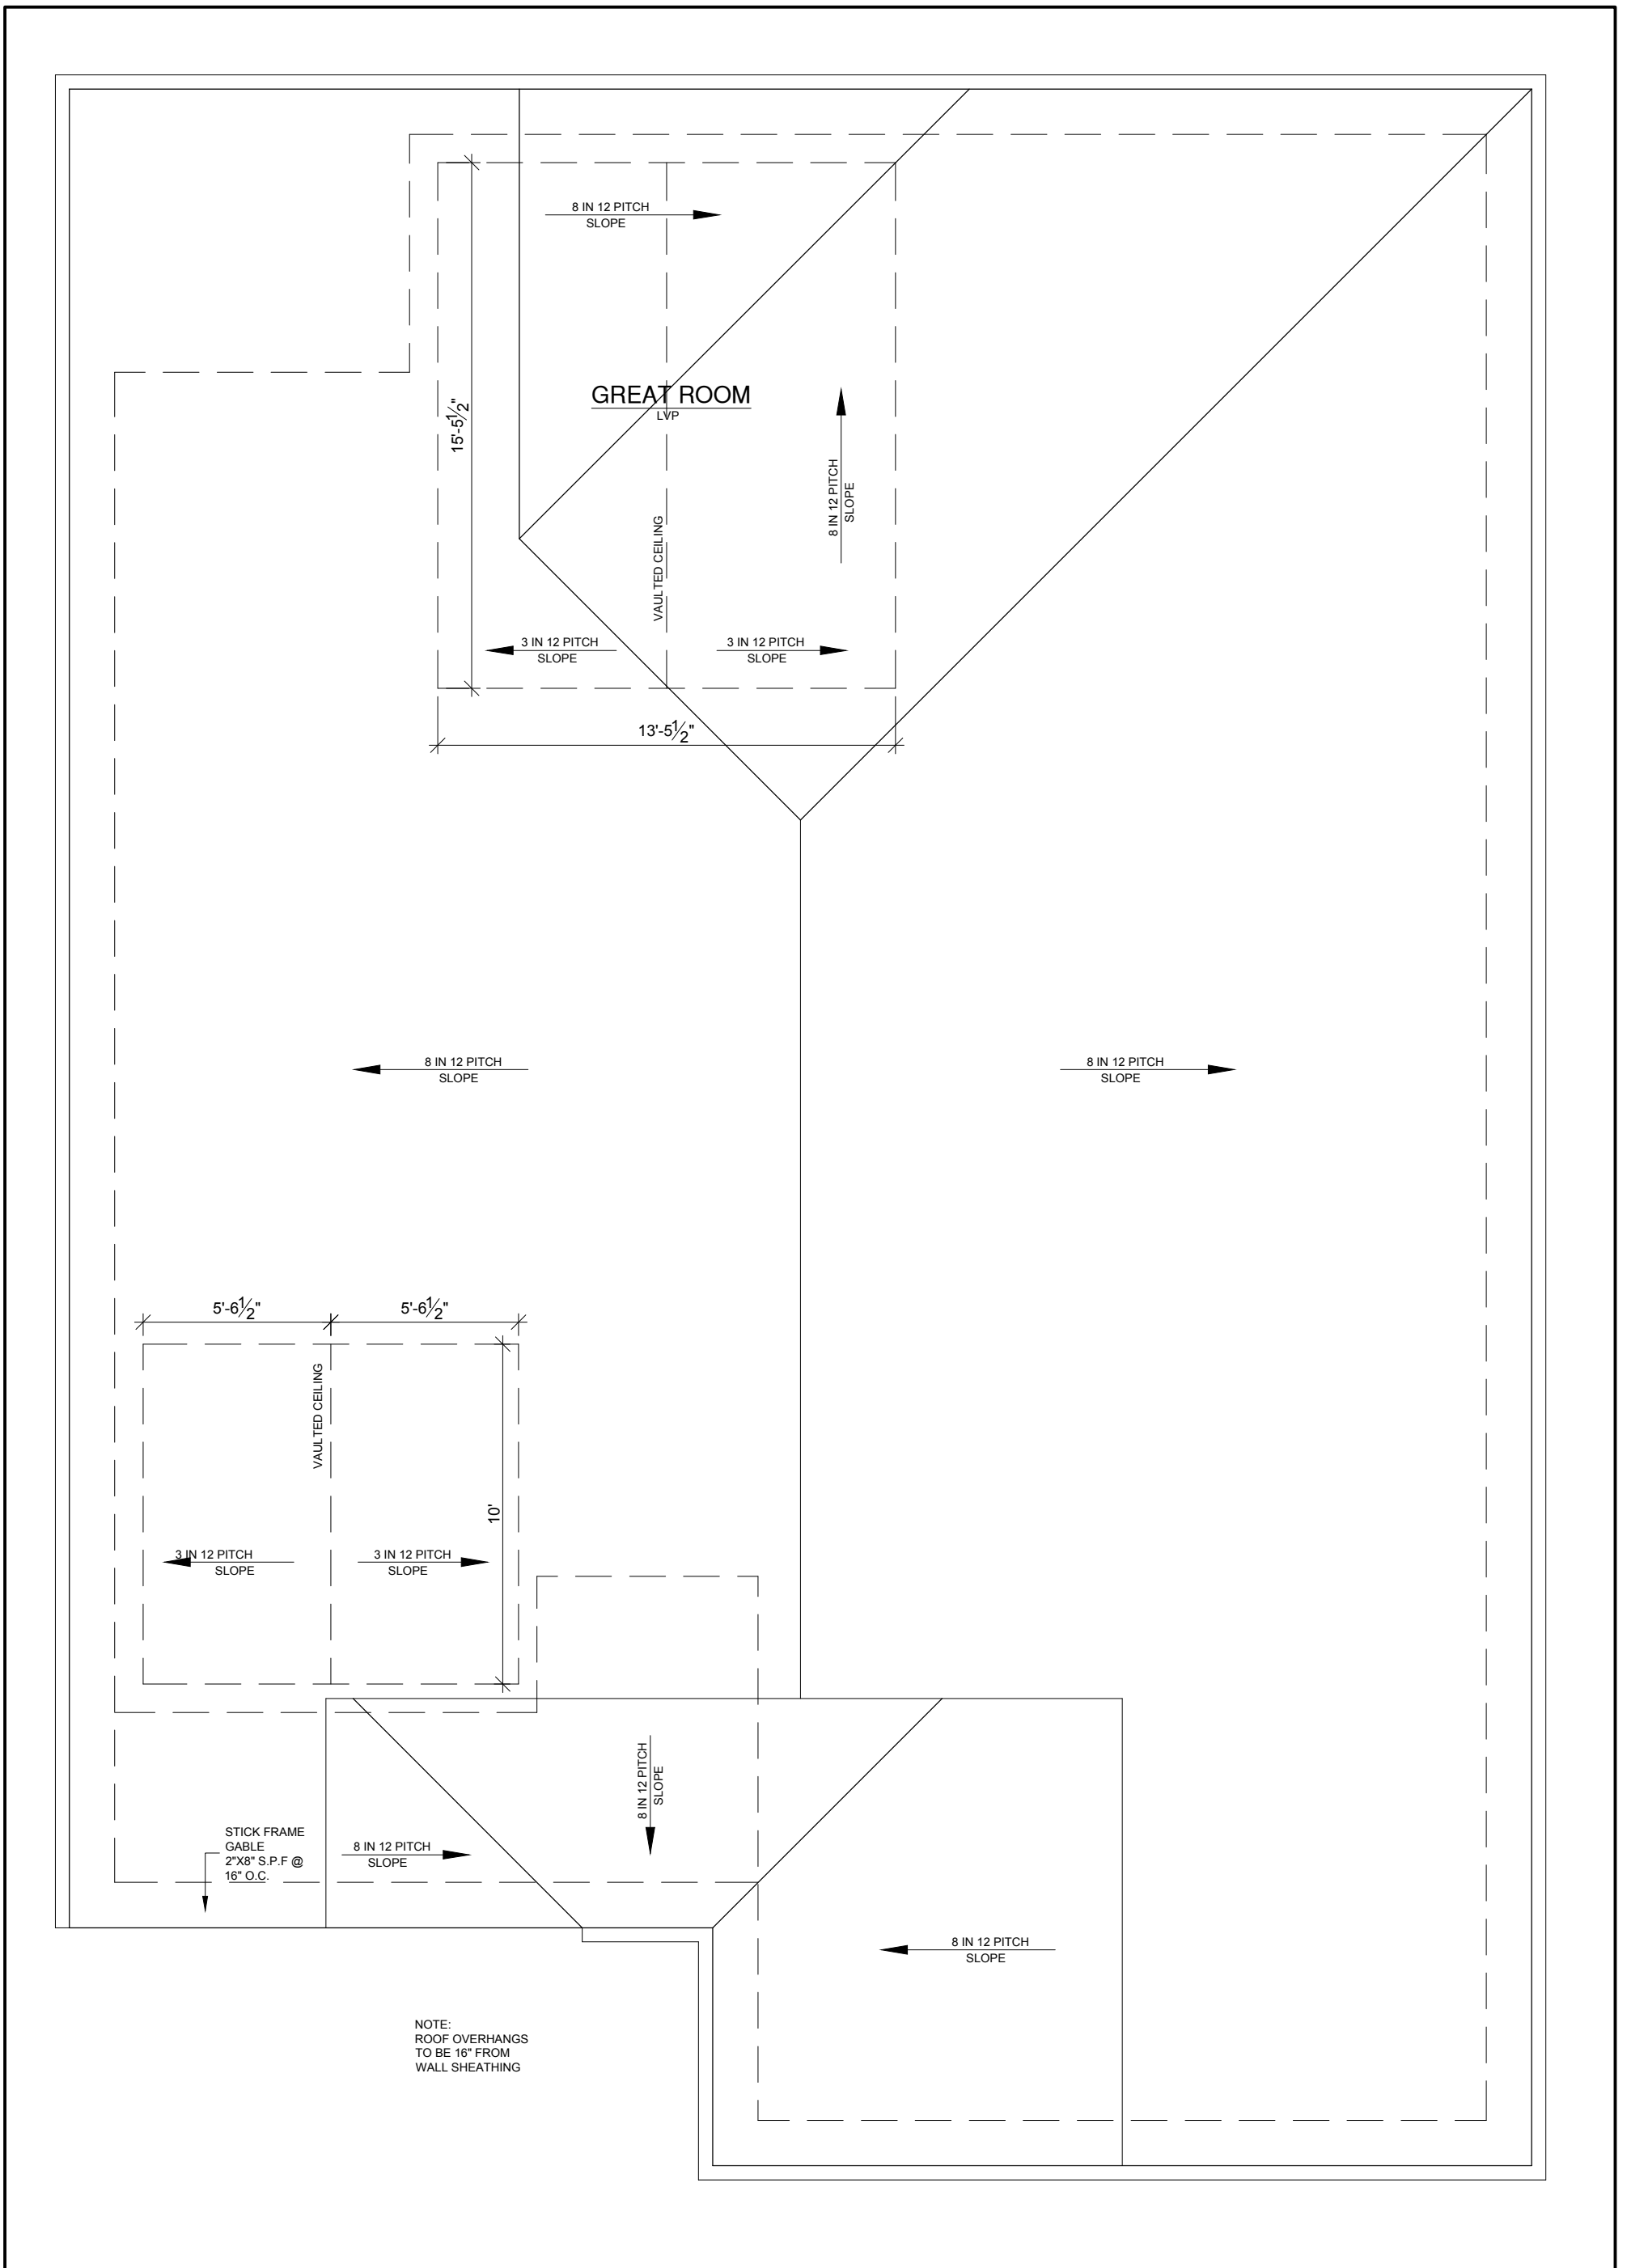

SUBDIVISION:  
**HAVEN ON THE TRENT**

MODEL NAME:  
**NEW MODEL**

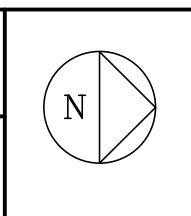


PROJECT NAME:  
**PART 11, CIVIC 58  
 RIVERSIDE TRAIL,  
 CAMPBELLFORD**

DRAWING NAME:  
**ROOF PLAN**


SECOND FLOOR AREA	: N/A
MAIN FLOOR AREA	: 1,592 SQ.FT
FINISHED BASEMENT	: 0 SQ.FT
TOTAL LIVING AREA	: 1,592 SQ.FT
GARAGE AREA	: 450 SQ.FT
SCALE: N.T.S.	<b>A3</b>
DATE: 09/17/2024	

BY: D.M. DATE: 32317

THESE DRAWINGS AND SPECIFICATIONS SHALL REMAIN THE PROPERTY OF McDONALD HOMES AND SHALL NOT BE USED WITHOUT WRITTEN CONSENT OF McDONALD HOMES. THESE DOCUMENTS ARE NOT TO BE REPRODUCED, CHANGED OR COPIED IN ANY FORM OR MANNER WHATSOEVER.

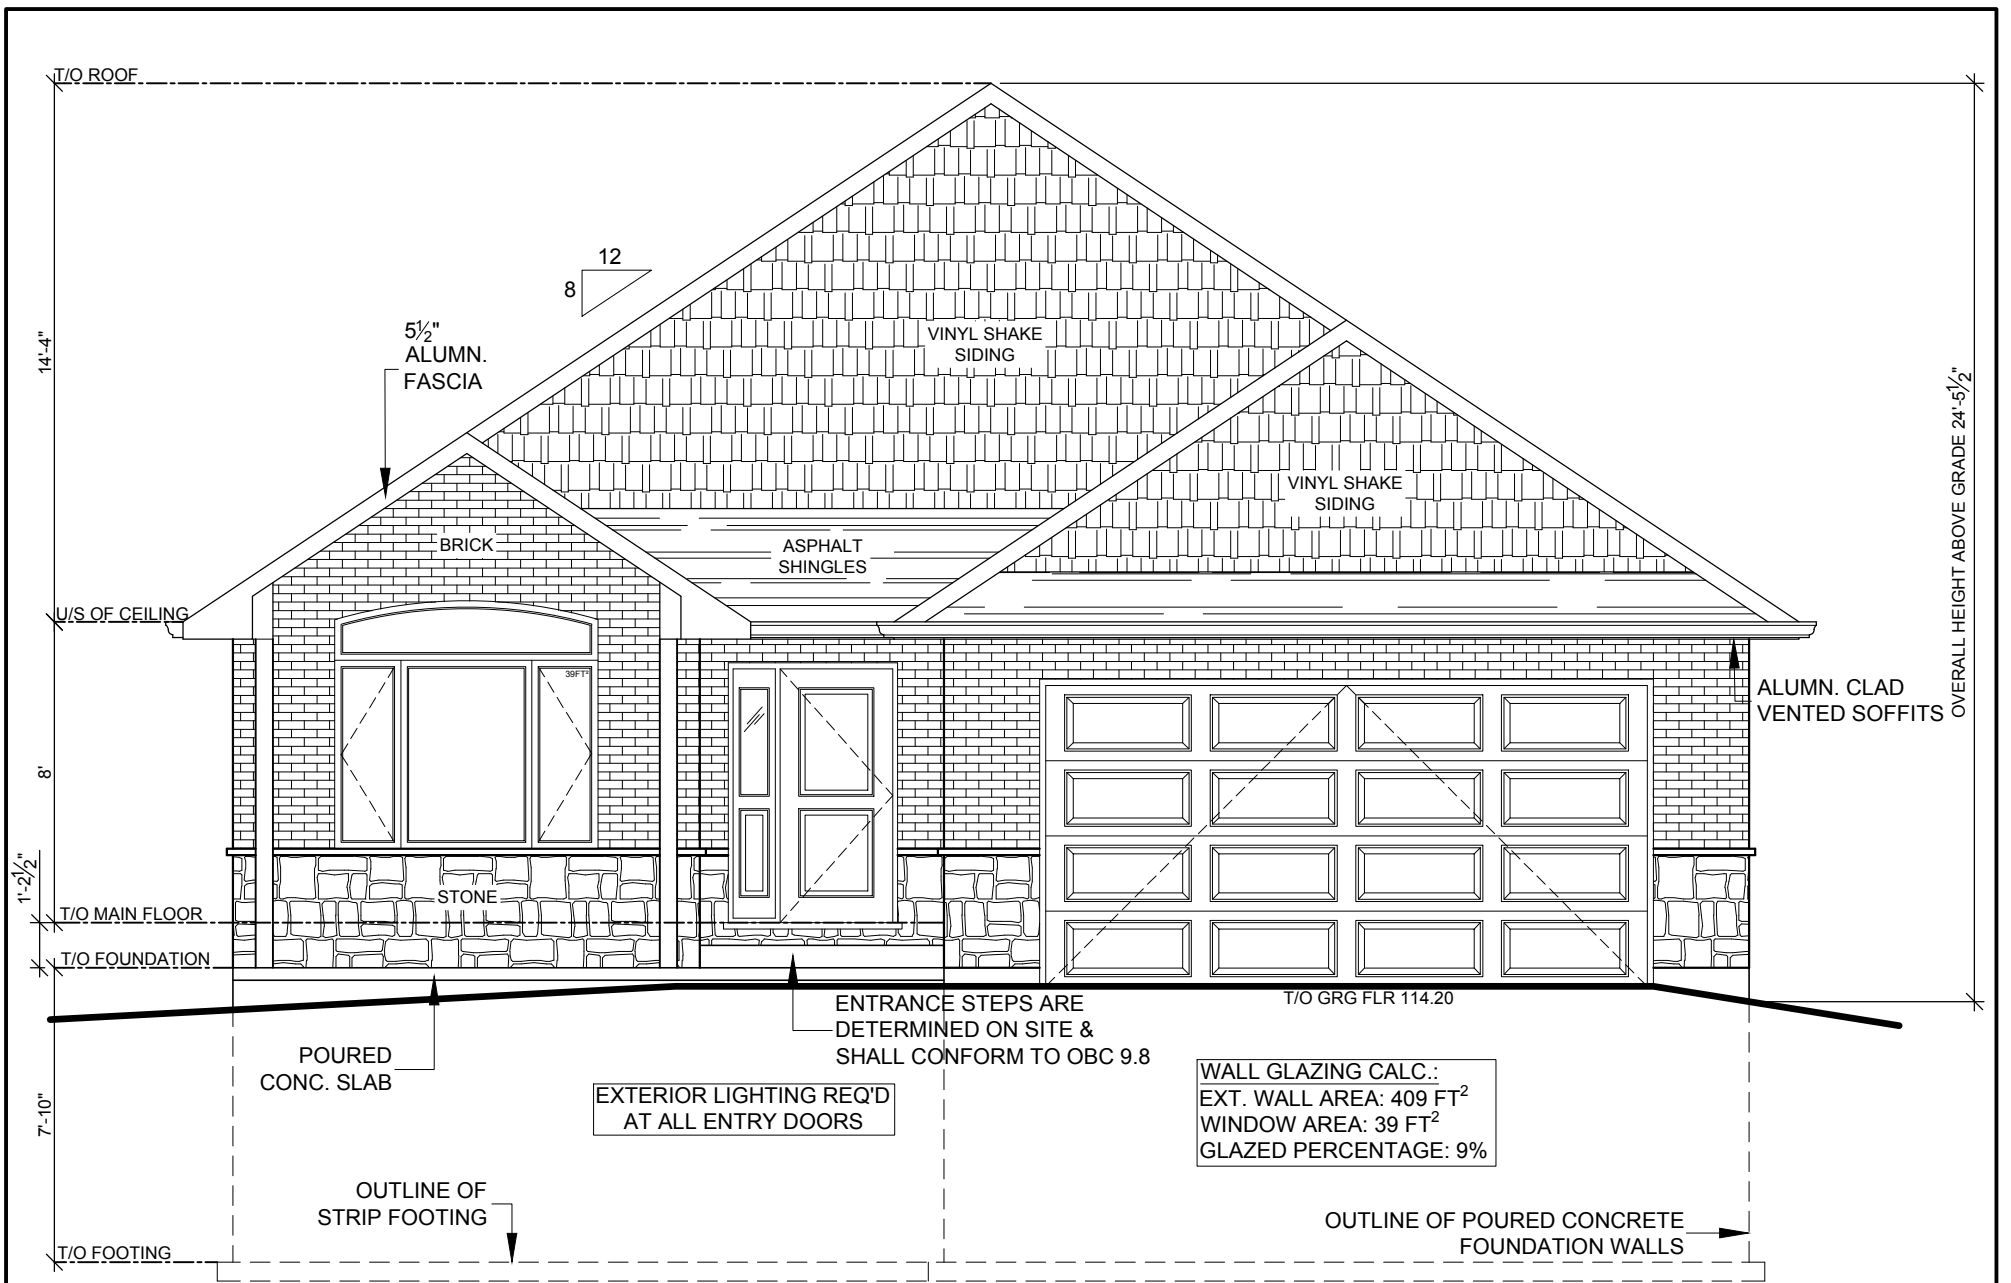

1 FRONT ELEVATION  
A4

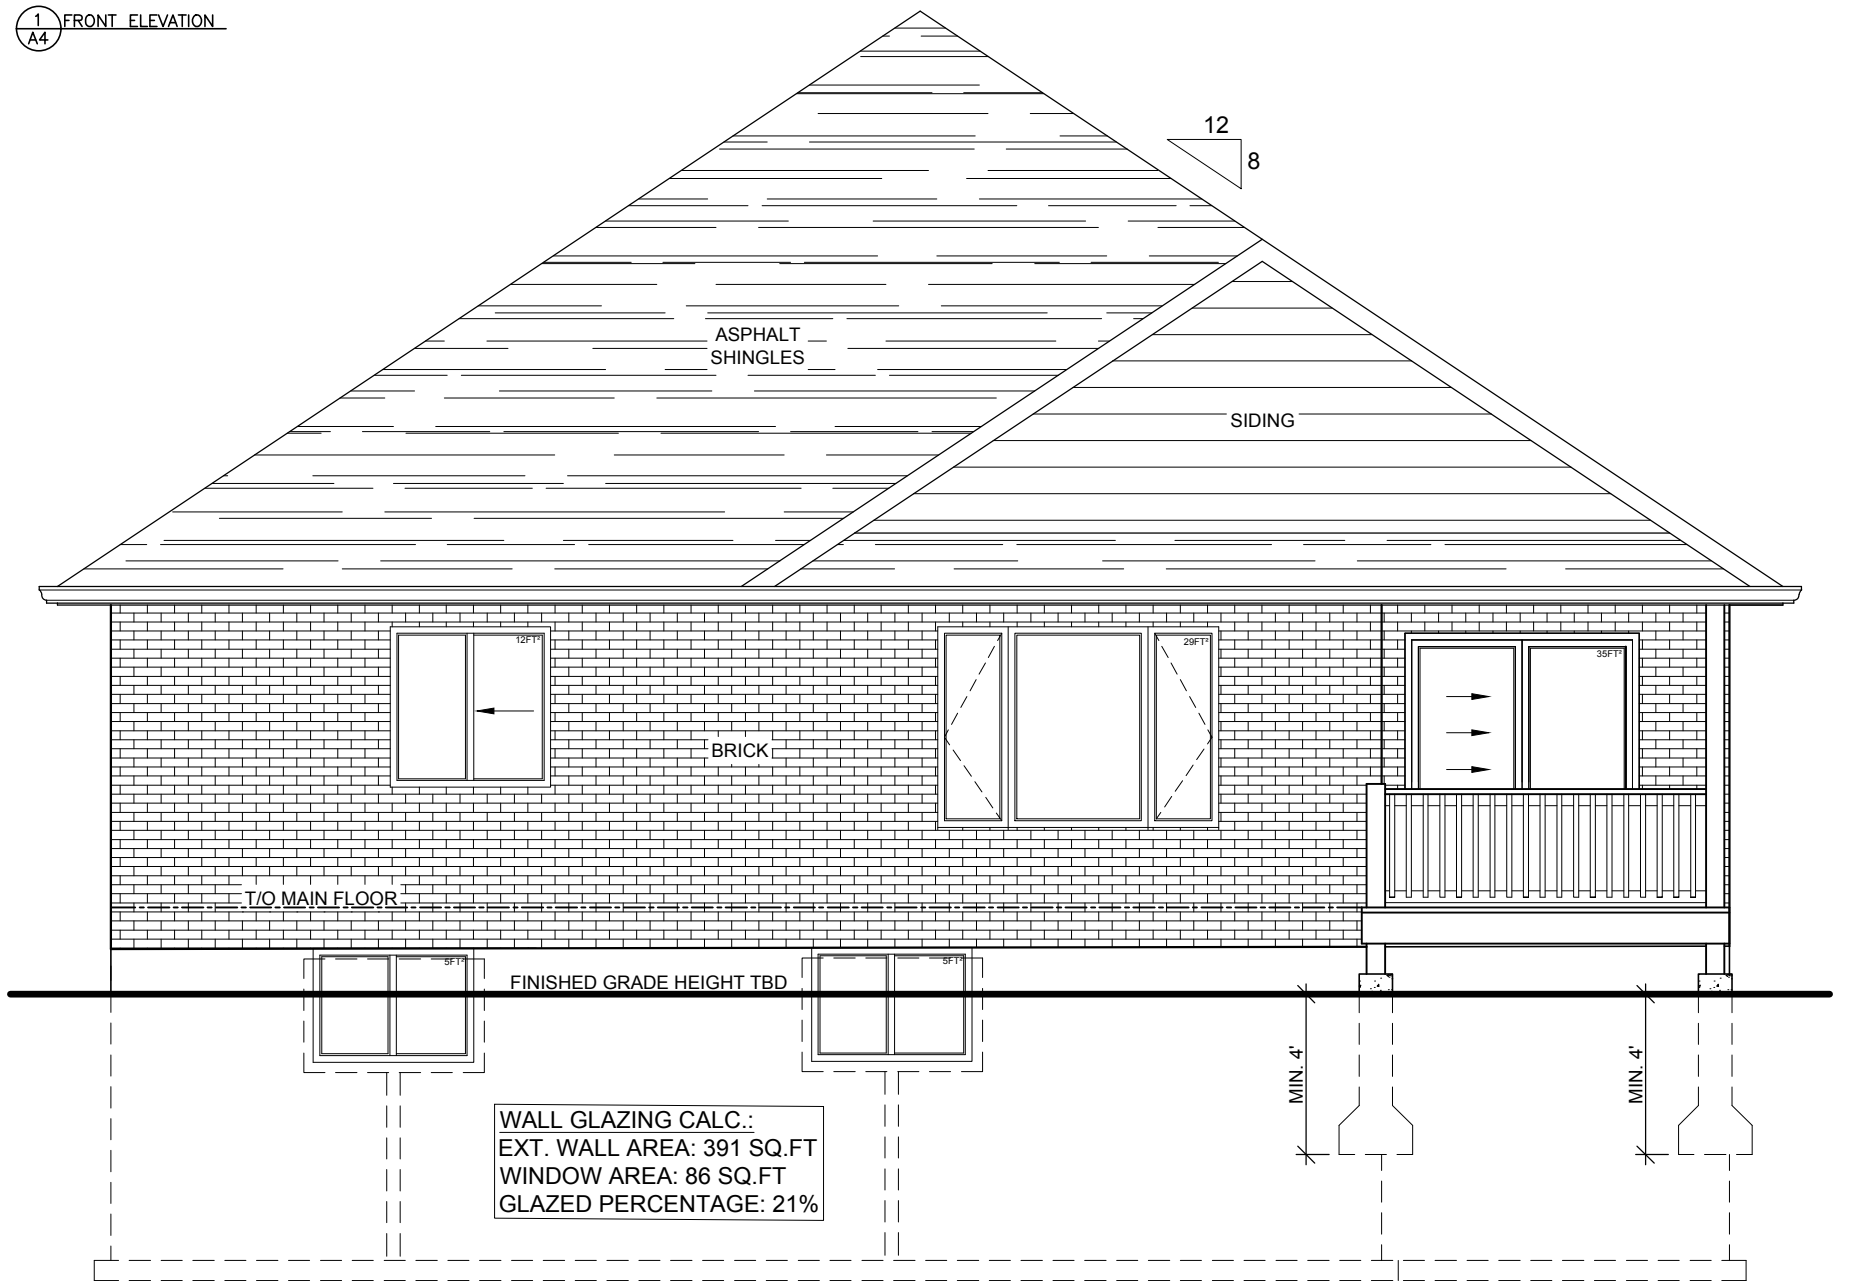


2 REAR ELEVATION  
A4



SUBDIVISION:  
**HAVEN ON THE TRENT**

MODEL NAME:  
**NEW MODEL**

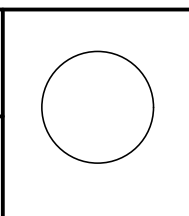

PROJECT NAME:  
**PART 11, CIVIC 58  
RIVERSIDE TRAIL,  
CAMPBELLFORD**

DRAWING NAME:  
**FRONT AND REAR  
ELEVATIONS**

SECOND FLOOR AREA	: N/A
MAIN FLOOR AREA	: 1,592 SQ.FT
FINISHED BASEMENT	: 0 SQ.FT
TOTAL LIVING AREA	: 1,592 SQ.FT
GARAGE AREA	: 450 SQ.FT
SCALE:	N.T.S.
DATE:	09/17/2024

**A4**